

All dimensions are in millimetres, unless otherwise stated.

All dimensions to be checked on site prior to commencement of any work
 © Copyright protected. No part of this drawing may be reproduced without
 prior consent of Monodraught Ltd.

AMENDMENTS

Rev	date	checked

CHECKED BY			
------------	--	--	--

Monodraught Ltd.

Halifax House
 Cressex Business Park
 High Wycombe
 Buckinghamshire
 HP12 3SE



Tel: 01494 897700
 Fax: 01494 532465

DESCRIPTION
 Proposed installation of Monodraught
 SunPipe Systems

PROJECT
 Volvo and Scania Service Office

CLIENT
 -


SPECIFIER
 Proarth Ltd

SHEET 1 OF 1 **SHEETS**

DRAWN BY AWT **OUR REF:** E26736


DATE 18.01.06 **SCALE** 1:100, 1:10

DRAWING N° 6107/2

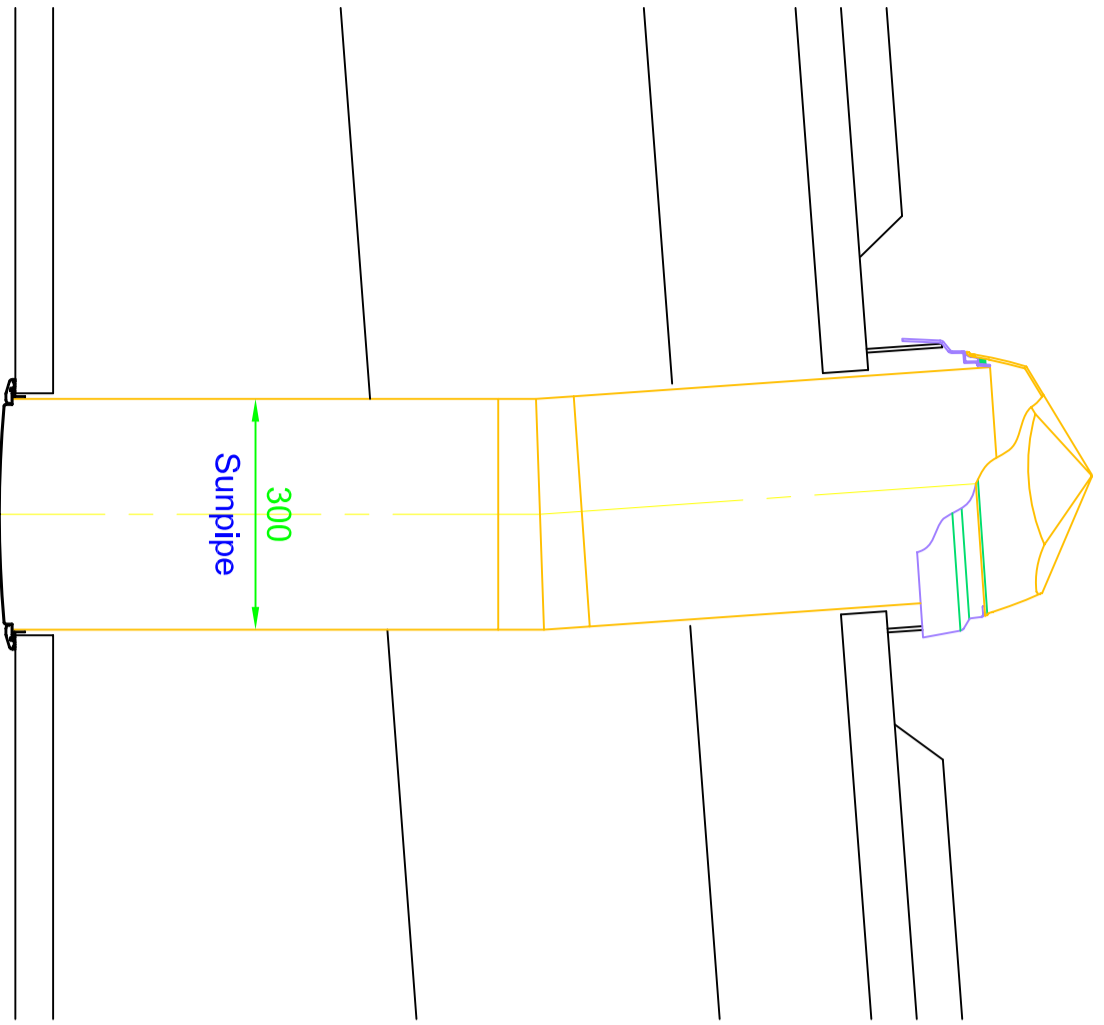

Brushed Nylon Condensation
 trap positioned between
 dome and collar
 100 High
 Builders
 Upstand

Ceiling diffuser
 arrangement

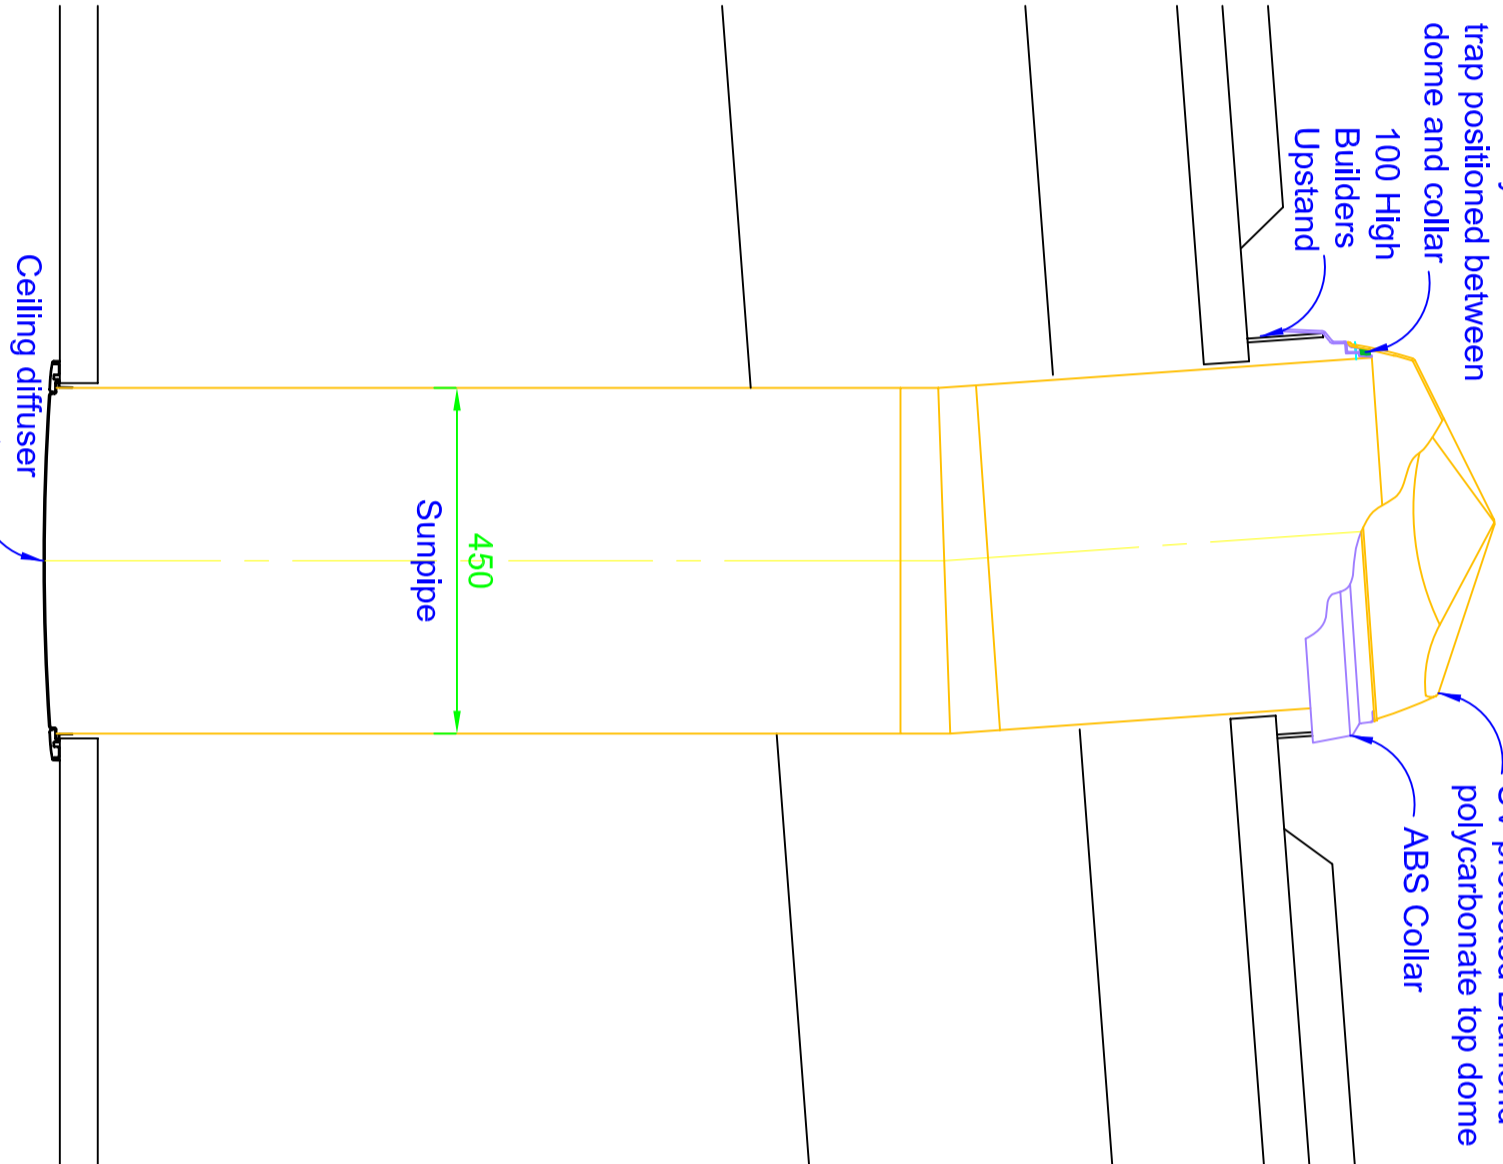

UV protected Diamond
 polycarbonate top dome
 ABS Collar

