


All dimensions are in millimetres, unless otherwise stated.  
 All dimensions to be checked on site prior to commencement of any work.  
 © Copyright reserved. No part of this drawing may be reproduced without prior consent of Monodraught Ltd.

Rev/ date AMENDMENTS CHECKED

- Indicates 14N° Monodraught 2300 SunPipe System terminating at ceiling level
- Indicates 30N° Monodraught 3000 SunPipe System terminating at ceiling level
- Indicates 19N° Monodraught 4500 SunPipe System terminating at ceiling level
- Indicates 9N° Monodraught 5300 SunPipe System terminating at ceiling level

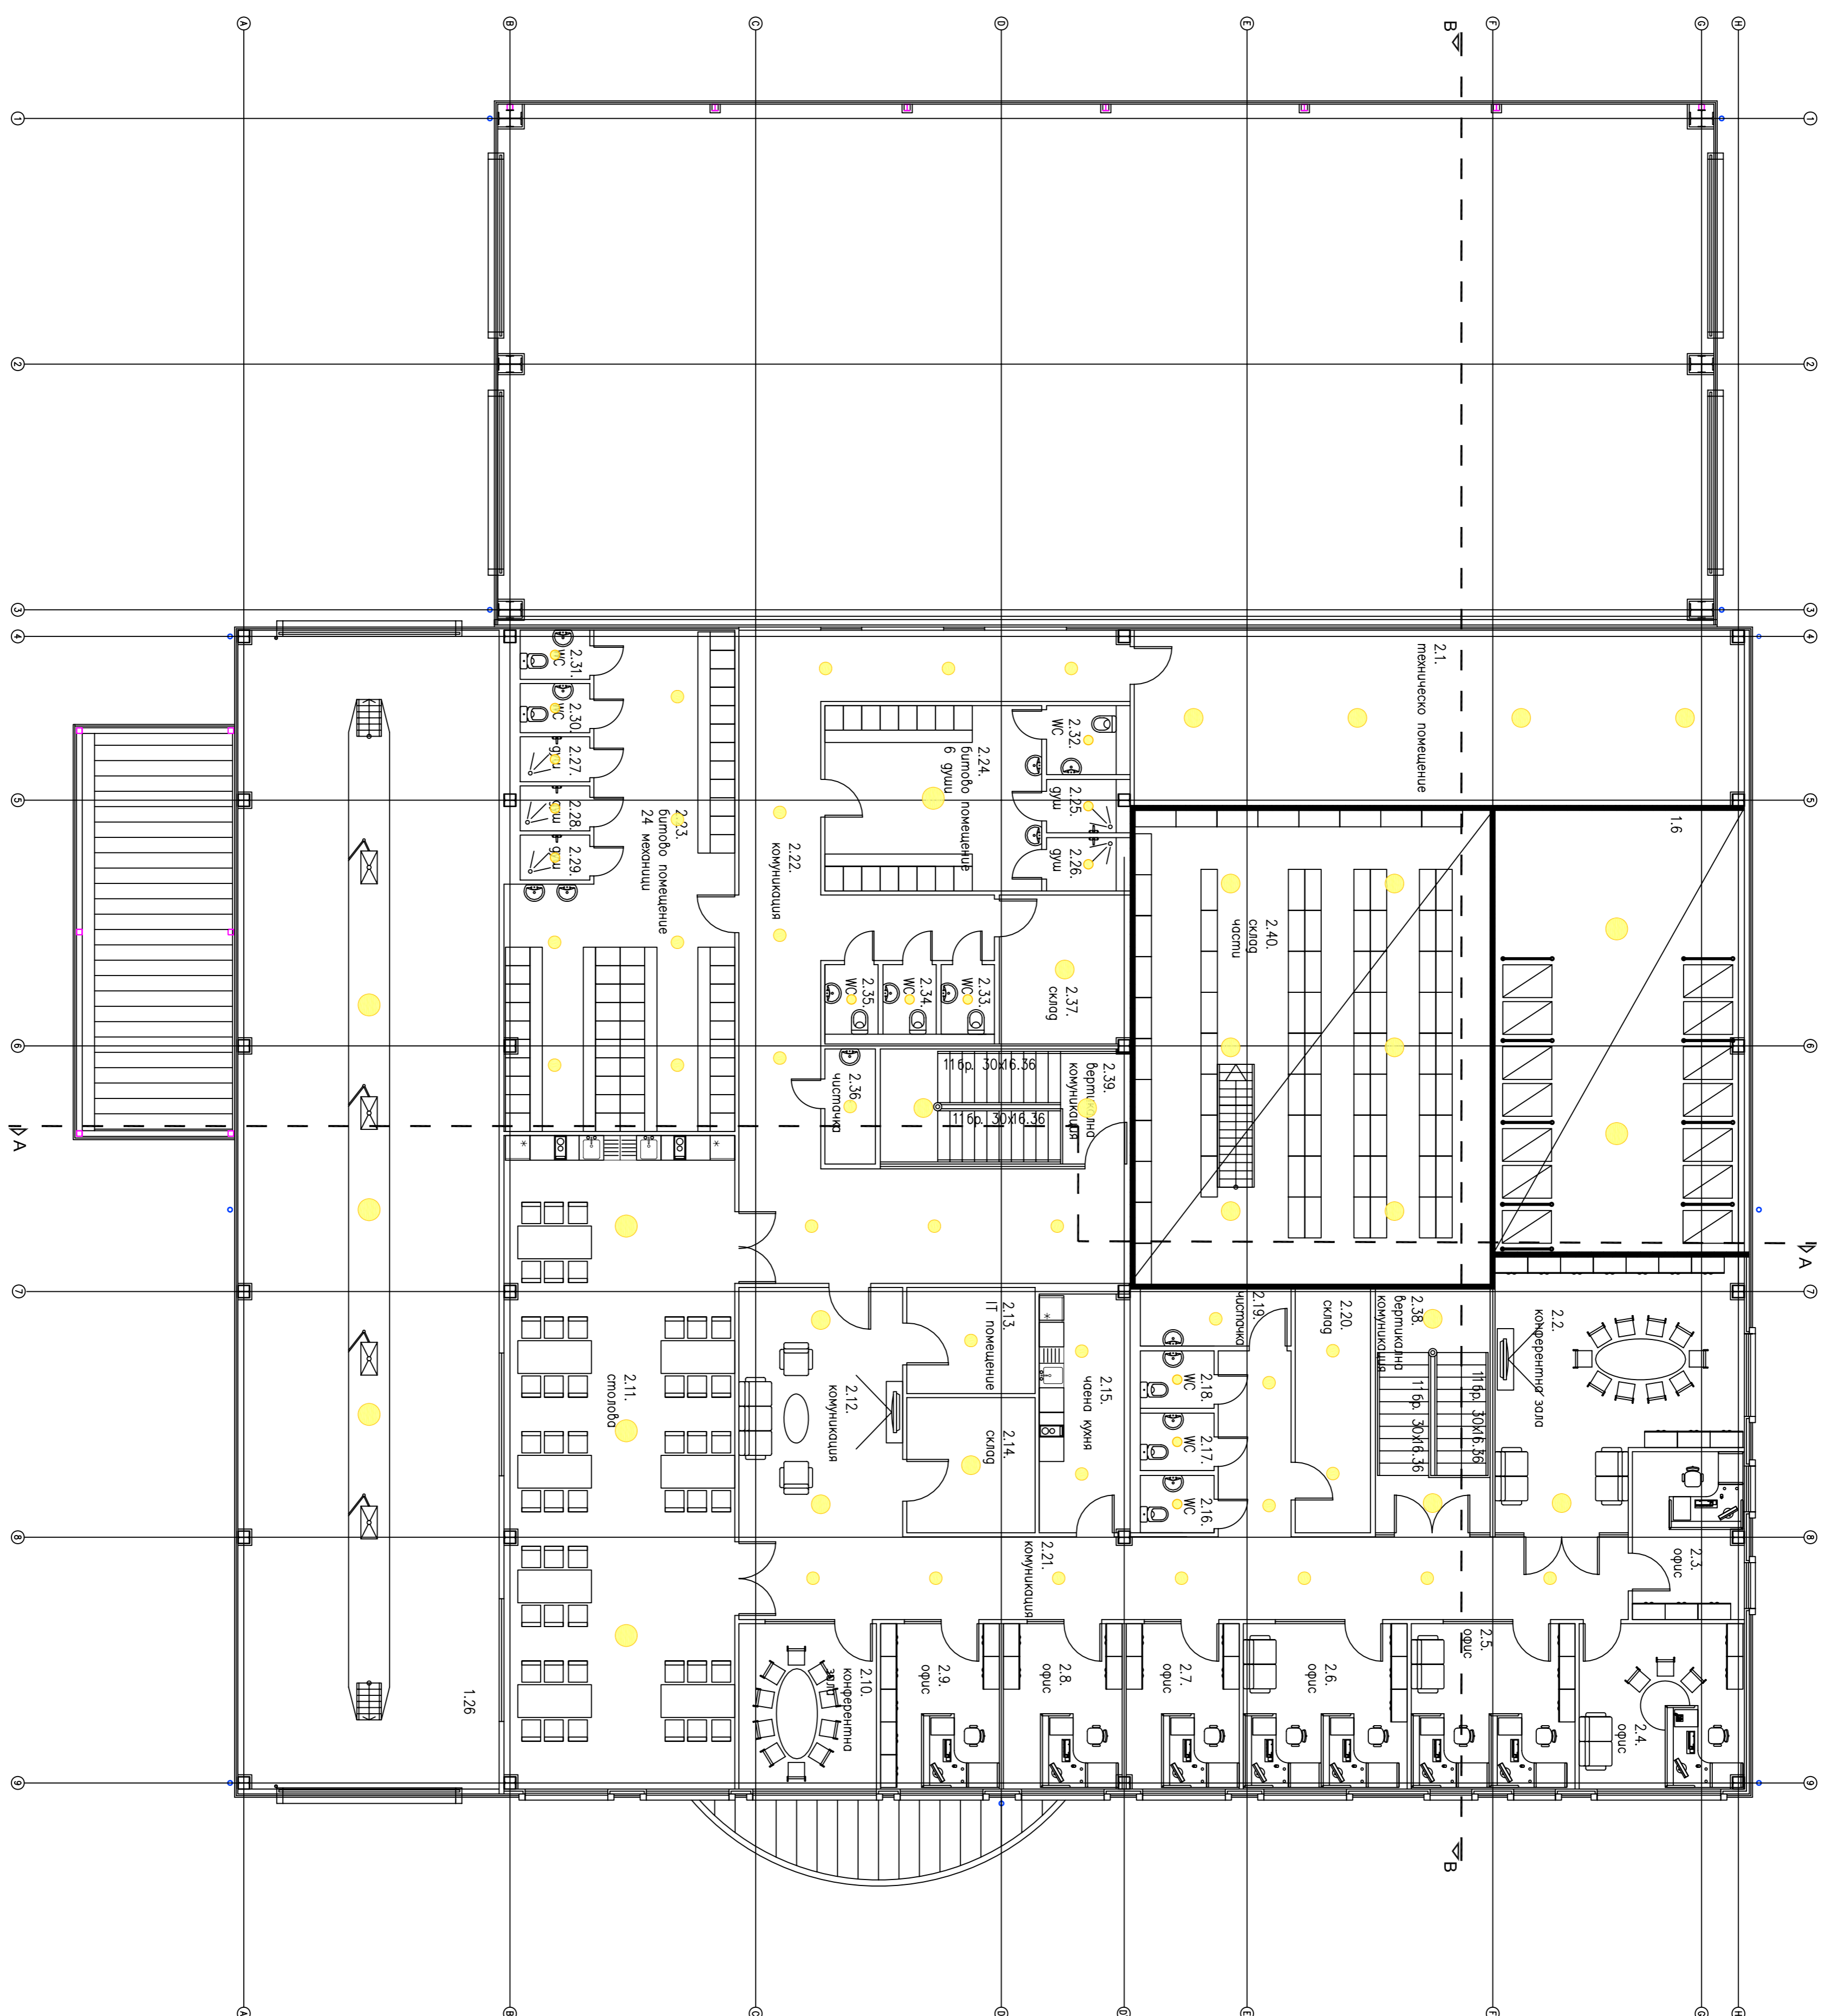

CHECKED BY  
**Monodraught Ltd.**  
 Halifax House,  
 Crosses Business Park  
 High Wycombe  
 Buckinghamshire  
 HP12 3SE  
 Tel: 01494 807200  
 Fax: 01494 532465

DESCRIPTION  
**Proposed installation of Monodraught SunPipe systems**

PROJECT  
**Volvo and Scania Service Offices**

CLIENT  
**Picoath Ltd**

SPECIFIER  
**Picoath Ltd**

SHEET 1 OF 1 SHEETS

DRAWN BY AWT OUR REF: E28736

DATE 13.01.06 SCALE 1:100

DRAWING NO. 6107/1